



SECTION A - A' - CURRENT SITUATION TO FULL EXTRACTION

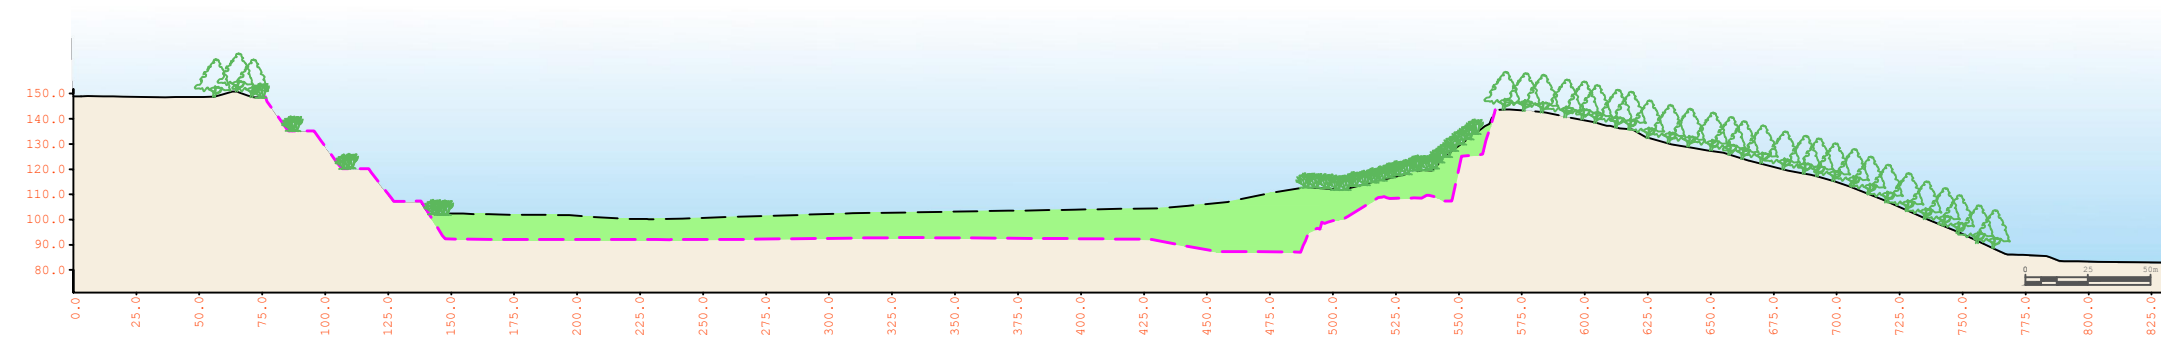

SECTION A - A' - FULL EXTRACTION TO RESTORATION

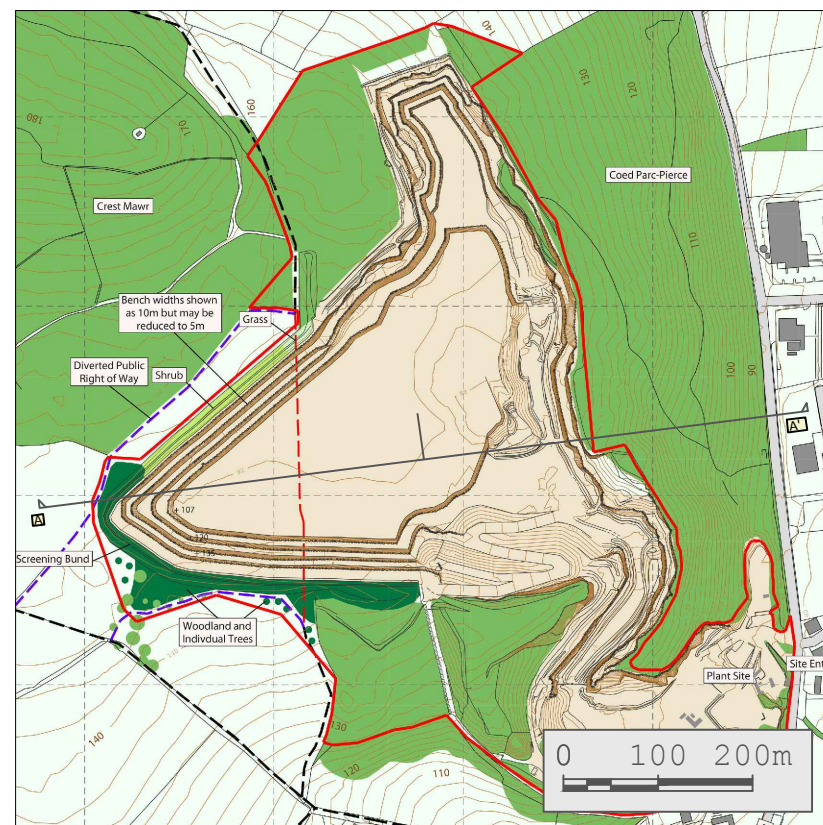

SECTION LINE A - A' ON PHASE 5 FULL EXTRACTION  
(M18.155.D.040)



SECTION A - A' ON CONCEPT RESTORATION  
(M18.155.D.007)

## LEGEND

- Change between Phase 1 and current situation
- Change between Phase 1 and Phase 2
- Change between Phase 2 and Phase 3
- Change between Phase 3 and Phase 4
- Change between Phase 4 and Phase 5
- Restoration Material
- Full Quarry Extraction
- Phase development
- Current Situation
- Woodland
- Natural regeneration

Rev.	Notes	A/md	Date

DRAWING STATUS:  
PLANNING

PROJECT:  
Denbigh Quarry

CLIENT:  
Breedon Southern Ltd

TITLE:  
Section A - A'

DATE:  
Oct 2021

SCALE:  
N/A

DRAWN:  
STG

CHECKED:  
NF

DRAWING N°:  
M.18.155.039

REVISION:  
-

PleydellSmithyman

THIS DRAWING MAY NOT BE USED  
WITHOUT THE CONSENT OF:

PLEYDELL SMITHYMAN LIMITED  
20a, THE WHARFAGE, IRONBRIDGE,  
SHROPSHIRE, TF8 7NH.

TEL: 01952 433211 FAX: 01952 433323

EMAIL: [psl@pleydellsmithyman.co.uk](mailto:psl@pleydellsmithyman.co.uk)  
WEBSITE: [www.pleydellsmithyman.co.uk](http://www.pleydellsmithyman.co.uk)



Based upon Ordnance Survey Digital Data with  
the permission of the controller of Her Majesty's  
Stationary Office. Licence No: 100022432.  
Crown Copyright Pleydell Smithyman Limited.