


SECTION B - B' - CURRENT SITUATION TO FULL EXTRACTION

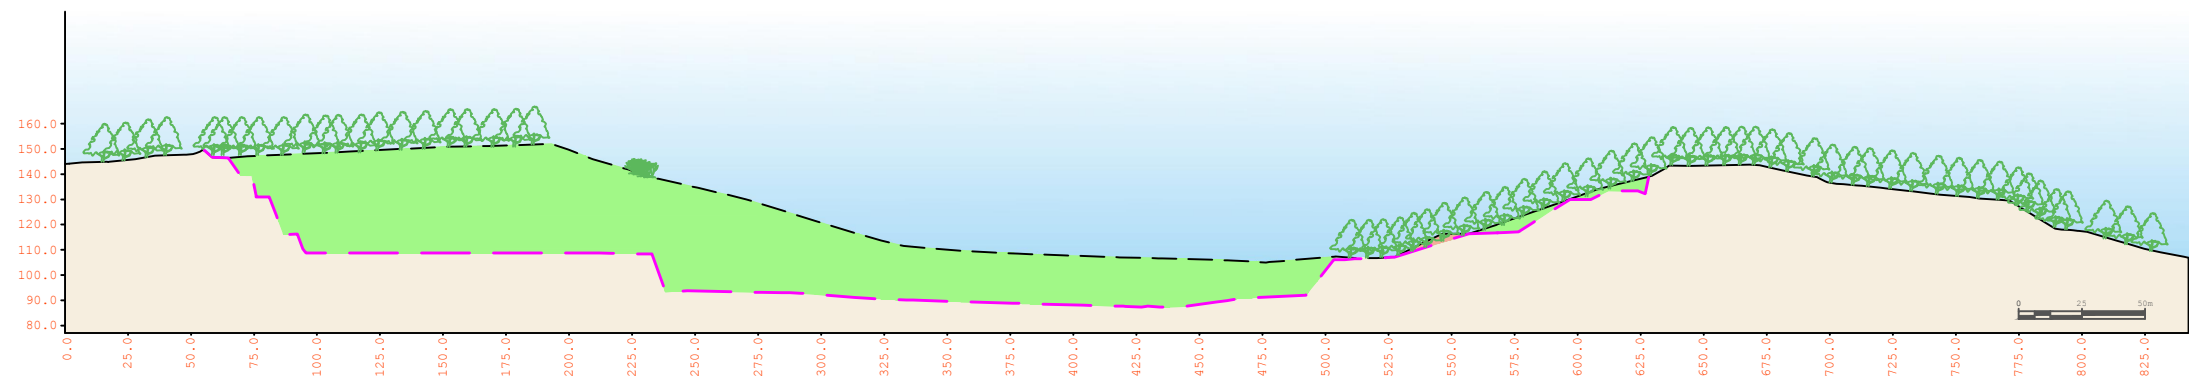

SECTION B - B' - FULL EXTRACTION TO RESTORATION

LEGEND

- Change between Phase 1 and current situation
- Change between Phase 1 and Phase 2
- Change between Phase 3 and Phase 4
- Ramp Build Material (Phase 1)
- Restoration Material
- Full quarry development
- Phase development
- Current Situation
- Woodland
- Natural regeneration

| | | | |
|------|-------|------|------|
| Rev. | Notes | A'md | Date |
| | | | |

| | |
|---------------------------------|----------------|
| DRAWING STATUS: Planning | |
| PROJECT: Denbigh Quarry | |
| CLIENT: Breedon Southern Ltd | |
| TITLE: Section B - B' | |
| DATE: Oct 2021 | SCALE: N/A |
| DRAWN: STG | CHECKED: NF |
| DRAWING N°: M.18.155.041 | REVISION: - |


PleydellSmithyman

THIS DRAWING MAY NOT BE USED
WITHOUT THE CONSENT OF:

PLEYDELL SMITHYMAN LIMITED
20a, THE WHARFAGE, IRONBRIDGE,
SHROPSHIRE, TF8 7NH.

TEL: 01952 433211 FAX: 01952 433323

EMAIL: psl@pleydellsmithyman.co.uk
WEBSITE: www.pleydellsmithyman.co.uk

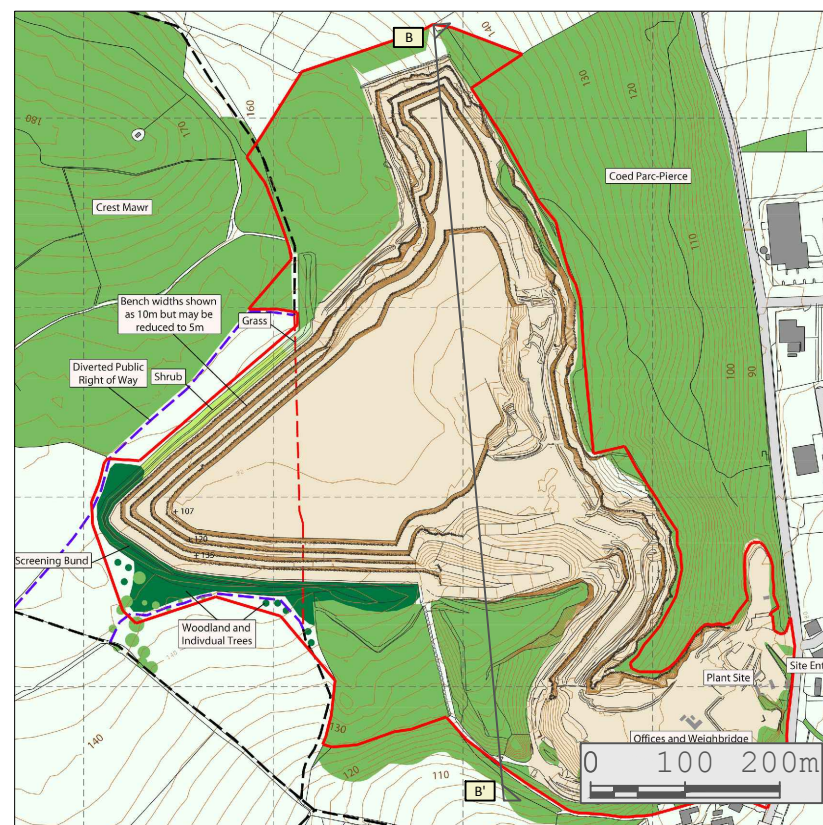

SECTION B - B' ON PHASE 5 FULL EXTRACTION
(M18.155.D.040)



SECTION B - B' ON CONCEPT RESTORATION
(M18.155.D.007)



Based upon Ordnance Survey Digital Data with
the permission of the controller of Her Majesty's
Stationary Office. Licence No: 100022432.
Crown Copyright Pleydell Smithyman Limited.