




Legend

-  Application Boundary
-  Existing Quarry Extent

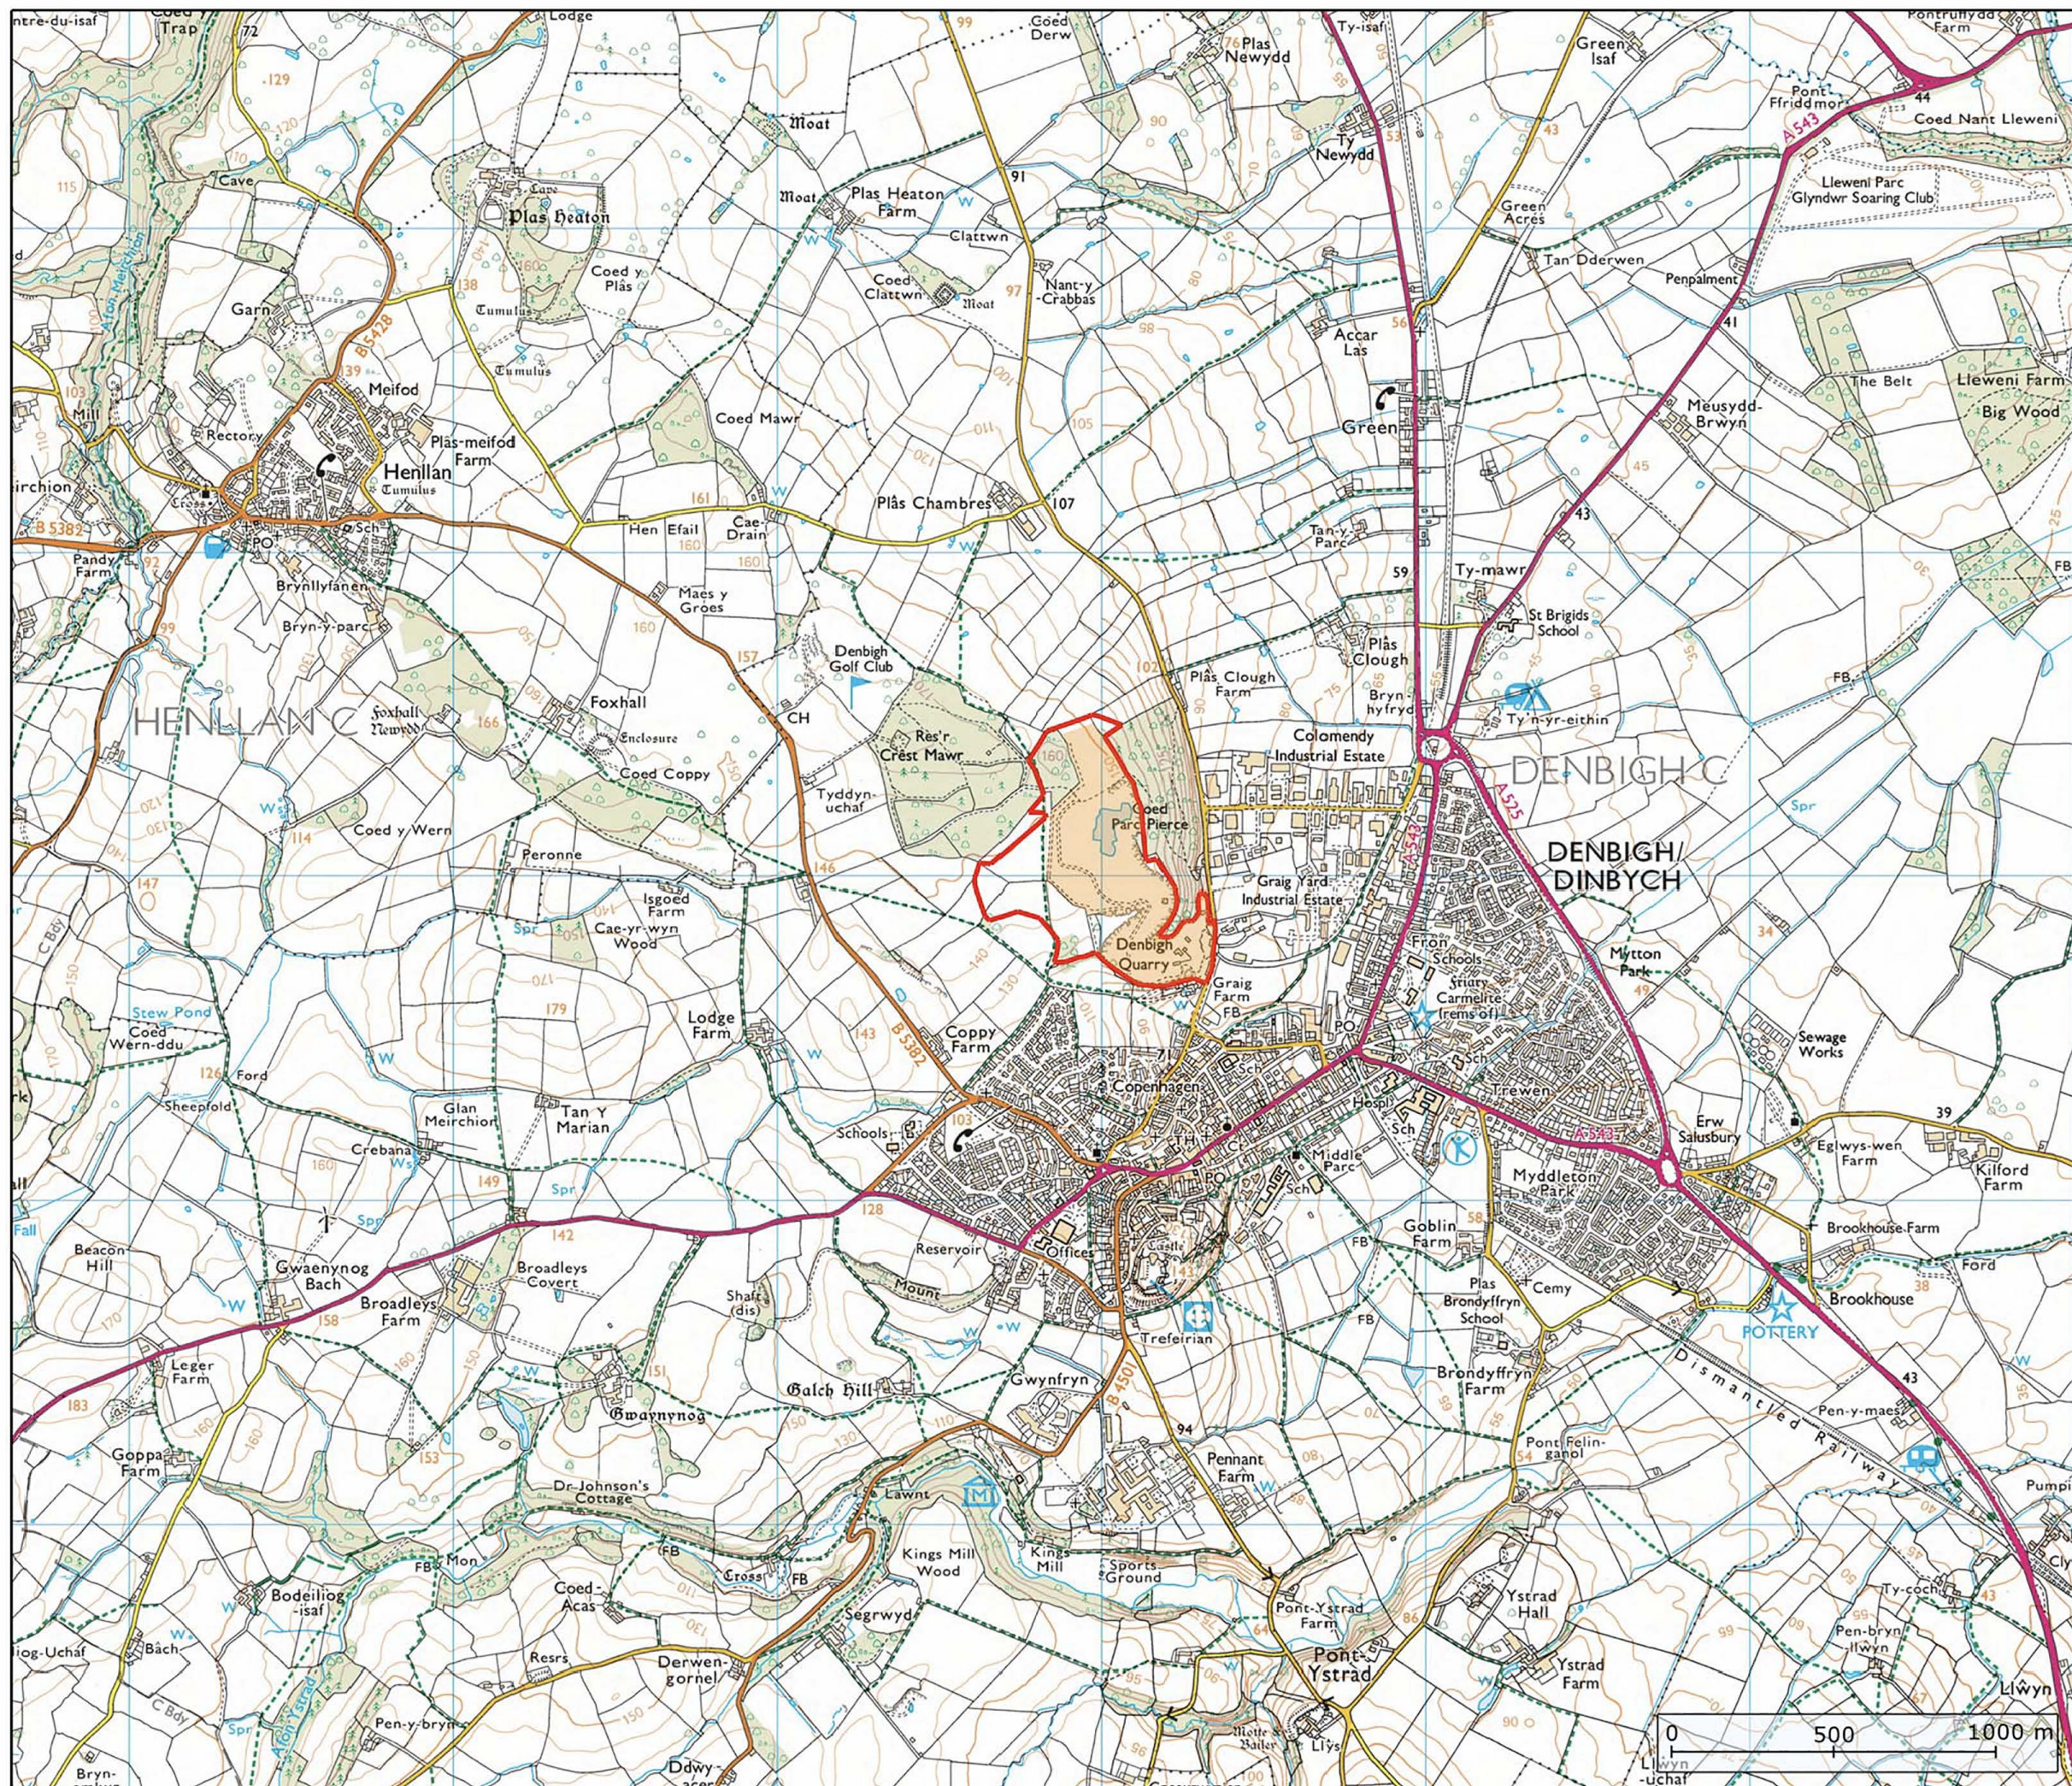

Reproduced from Ordnance Survey digital map data © Crown Copyright. All rights reserved.
Licence number 0100031673

DRAWING STATUS PLANNING

PROJECT
Denbigh Quarry

CLIENT
Breedon Southern Ltd

TITLE
Figure 4.1: Location Plan

DATE
Oct 2021

SCALE
1:20,000 @A3

DRAWN
RSB

CHECKED
NF

DRAW NO.
M18.155.D.003

PleydellSmithyman

THIS DRAWING MAY NOT BE USED
WITHOUT CONSENT OF:

PLEYDELL SMITHYMAN LIMITED
20A THE WHARFAGE, IRONBRIDGE
SHROPSHIRE TF8 7NH
T. 01952 433211 F. 01952 433323
E. psl@pleydellsmithyman.co.uk
www.pleydellsmithyman.co.uk